




FLOOR PLAN  
SCALE 1:100

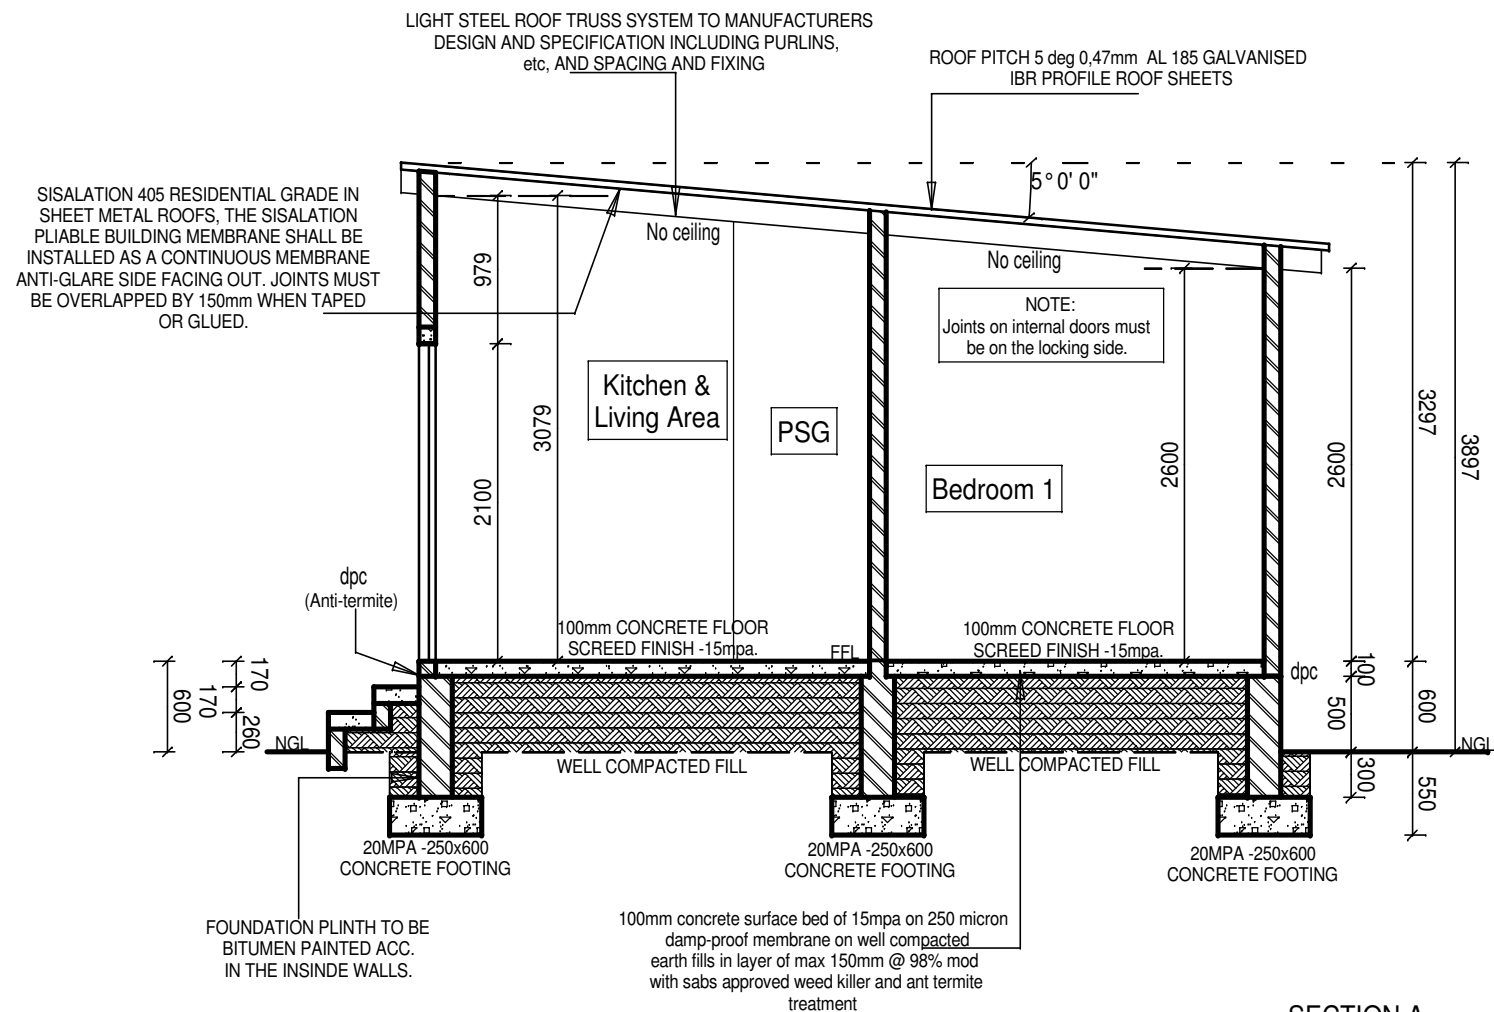


SECTION A  
SCALE 1:50

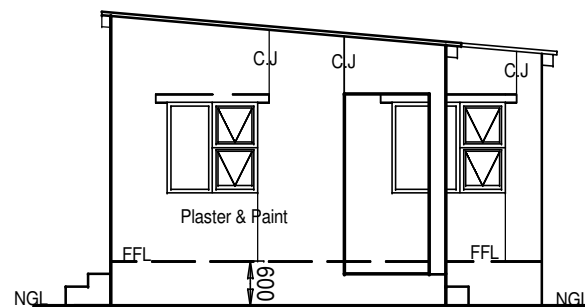


ELEVATION 1  
SCALE 1:100

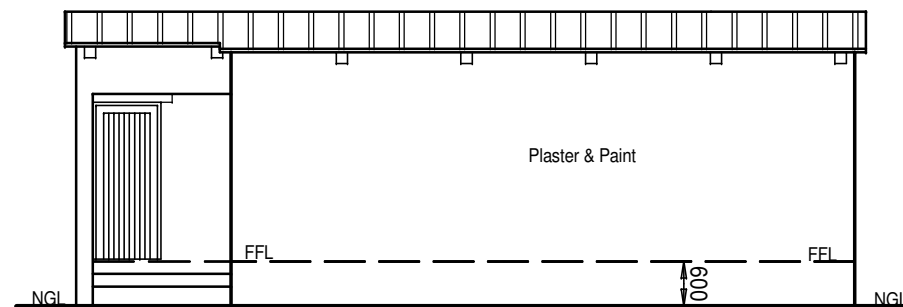

ELEVATION 2  
SCALE 1:100

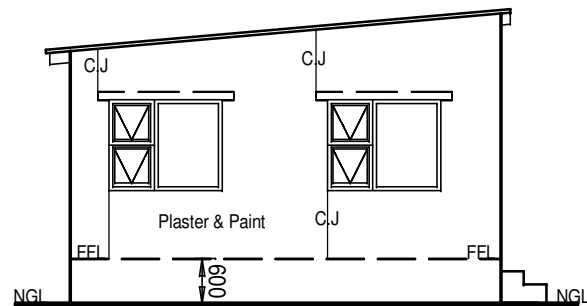

ELEVATION 3  
SCALE 1:100

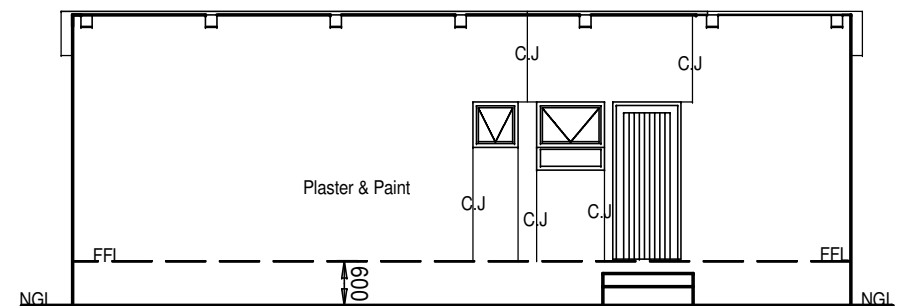

ELEVATION 4  
SCALE 1:100

REVISIONS						
NO.	DATE	INIT.	DESCRIPTION			
ELECTRICAL LEGEND						
	PLESSY ECONOMICETER AND DISTRIBUTION BOARD 1700 mm AFFL.					
	CEILING LIGHT AS SPECIFIED					
	50 WALL MOUNTED WATER TIGHT FITTING 2250mm ABOVE F.F.L.					
	DOUBLE LIGHT SWITCH AT 1400mm ABOVE FINISHED FLOOR LEVEL					
	SINGLE LIGHT SWITCH AT 1400mm ABOVE FINISHED FLOOR LEVEL					
	15 AMP. DOUBLE WALL SOCKET AT 300mm ABOVE FINISHED FLOOR LEVEL					
	15 AMP. SINGLE WALL SOCKET AT 300mm ABOVE FINISHED FLOOR LEVEL					
	15 AMP. DOUBLE WALL SOCKET AT 1200mm ABOVE FINISHED FLOOR LEVEL					
	STOVE CONNECTION AT 1200mm ABOVE FINISHED FLOOR LEVEL					
	HOT WATER SYSTEM TO BE MOUNTED 2200mm A.F.F.L. ON BATHROOM EXTERNAL WALL					
	TELEPHONE POINT AT 300 mm ABOVE FINISHED FLOOR LEVEL					
	TV. POINT AT 300 mm ABOVE FINISHED FLOOR LEVEL					
	1200mm SINGLE TUBE FLUORESCENT LIGHT FITTING					
<div><p>NATIONAL HOUSING ENTERPRISE 7 Omuramba Road, Eros P.O.Box 20192, Windhoek Telephone (061) 2927111 Fax (061) 292 7270</p></div>						
PROJECT TITLE:						
NHE OMUTHIYA EXT.5 HOUSING DEVELOPMENT 2023 HOUSE TYPE : 3 BEDROOM						
OWNERS DETAILS						
NATIONAL HOUSING ENTERPRISE P.O BOX 20192,EROS,WINDHOEK TELL: 061 2927209						
DRAWING TITLE:						
FLOOR, SECTION & ELEVATIONS LAYOUT						
COVERAGE						
HOUSE		53.30 m <sup>2</sup>				
MUNICIPAL STAMP						
APPROVED						
BUILDING INP.						
NHE DIVISION:TECHNICAL SERVICES & PROPERTY MANAGEMENT.						
DRAWN M.MATONGO		DATE	CHECKED FOR COMPLIANCE T.DE KLERK	DATE		
ARCHITECTURAL TECHNICIAN			ACTING MANAGER PROJECTS			
CHECKED FOR CORRECTNESS H. BOCK		DATE	APPROVED T.DE KLERK	DATE		
ACTING HEAD DRAWING OFFICE			ACT. SENIOR MANAGER TS & PM			
DRAWING NO. NHE: 783231-001-09		SCALE AS SHOWN		DRAWING NO. 1 OF 1		