




FLOOR PLAN  
SCALE 1:100

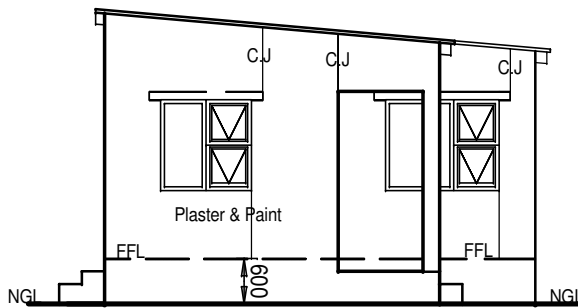


ELEVATION 1  
SCALE 1:100

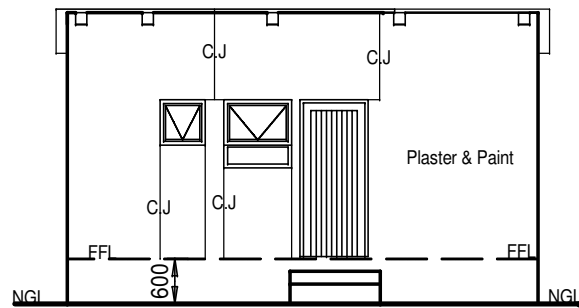


ELEVATION 2  
SCALE 1:100

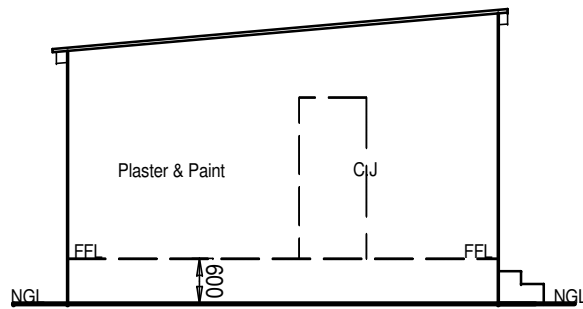

ELEVATION 3  
SCALE 1:100

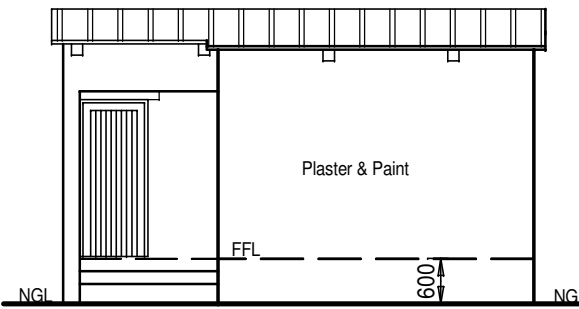

4 ELEVATION  
SCALE 1:100

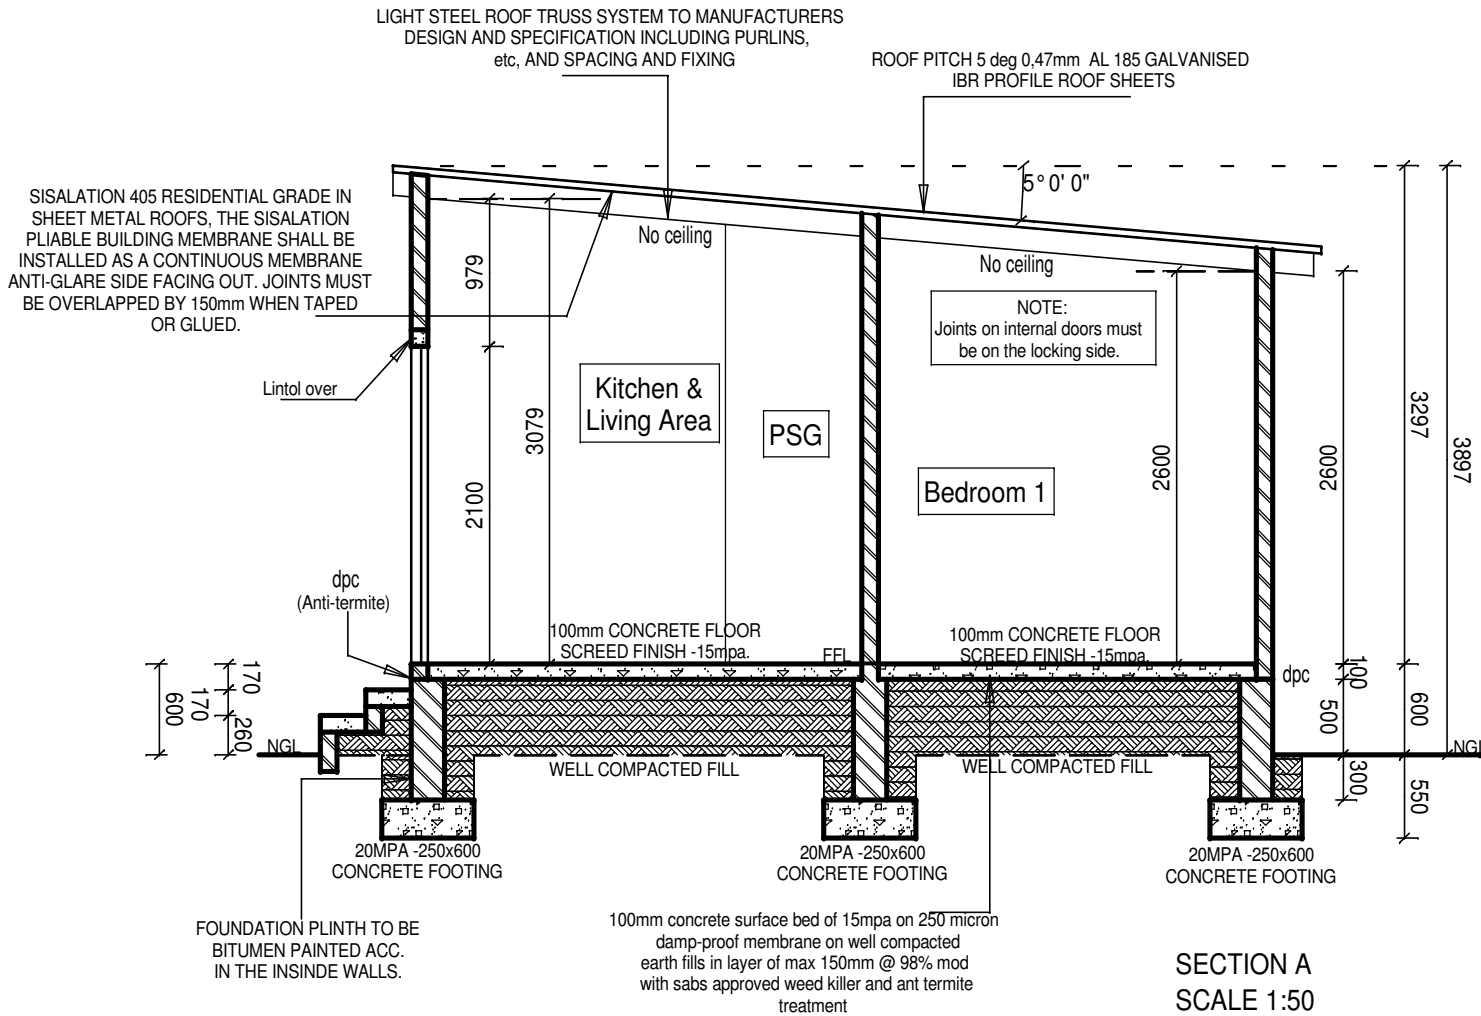

SECTION A  
SCALE 1:50

REVISIONS			
NO	DATE	INIT	DESCRIPTION
ELECTRICAL LEGEND			
	PLESSY ECONOMISER AND DISTRIBUTION BOARD 1700 mm AFFL		
	CEILING LIGHT AS SPECIFIED		
	50 WALL MOUNTED WATER TIGHT FITTING 2250mm ABOVE F.F.L.		
	DOUBLE LIGHT SWITCH AT 1400mm ABOVE FINISHED FLOOR LEVEL		
	SINGLE LIGHT SWITCH AT 1400mm ABOVE FINISHED FLOOR LEVEL		
	15 AMP. DOUBLE WALL SOCKET AT 300mm ABOVE FINISHED FLOOR LEVEL		
	15 AMP. SINGLE WALL SOCKET AT 300mm ABOVE FINISHED FLOOR LEVEL		
	15 AMP. DOUBLE WALL SOCKET AT 1200mm ABOVE FINISHED FLOOR LEVEL		
	STOVE CONNECTION AT 1200mm ABOVE FINISHED FLOOR LEVEL		
	HOT WATER SYSTEM TO BE MOUNTED 2200mm A.F.F.L ON BATHROOM EXTERNAL WALL		
	TELEPHONE POINT AT 300 mm ABOVE FINISHED FLOOR LEVEL		
	TV POINT AT 300 mm ABOVE FINISHED FLOOR LEVEL		
	1200mm SINGLE TUBE FLUORESCENT LIGHT FITTING		
<div><p>NATIONAL HOUSING ENTERPRISE 7 Omuramba Road, Eros P.O.Box 20192, Windhoek Telephone (061) 2927111 Fax (061) 292 7270</p></div>			
PROJECT TITLE:			
NHE OMUTHIYA EXT.5 HOUSING DEVELOPMENT 2023 HOUSE TYPE : 1 BEDROOM			
OWNERS DETAILS			
NATIONAL HOUSING ENTERPRISE P.O BOX 20192,EROS,WINDHOEK TELL: 061 2927209			
DRAWING TITLE:			
FLOOR, SECTION & ELEVATIONS LAYOUT			
COVERAGE			
HOUSE		33.10 m²	
MUNICIPAL STAMP			
APPROVED			
BUILDING INP:			
NHE DIVISION:TECHNICAL SERVICES & PROPERTY MANAGEMENT.			
DRAWN M.MATONGO		DATE	CHECKED FOR COMPLIANCE T.DE KLERK
ARCHITECTURAL TECHNICIAN			ACTING MANAGER PROJECTS
CHECKED FOR CORRECTNESS H. BOCK		DATE	APPROVED T.DE KLERK
ACTING HEAD DRAWING OFFICE			ACT. SENIOR MANAGER TS & PM
DRAWING NO.		SCALE	DRAWING NO.
NHE-783231-001-07		AS SHOWN	1 OF 1