


NOTE:  
ALL SEWER & WATER  
SERVICES TO BE  
DOUBLE CHECKED ON SITE  
AS WELL AS ERF PEGS

STREET 20 m

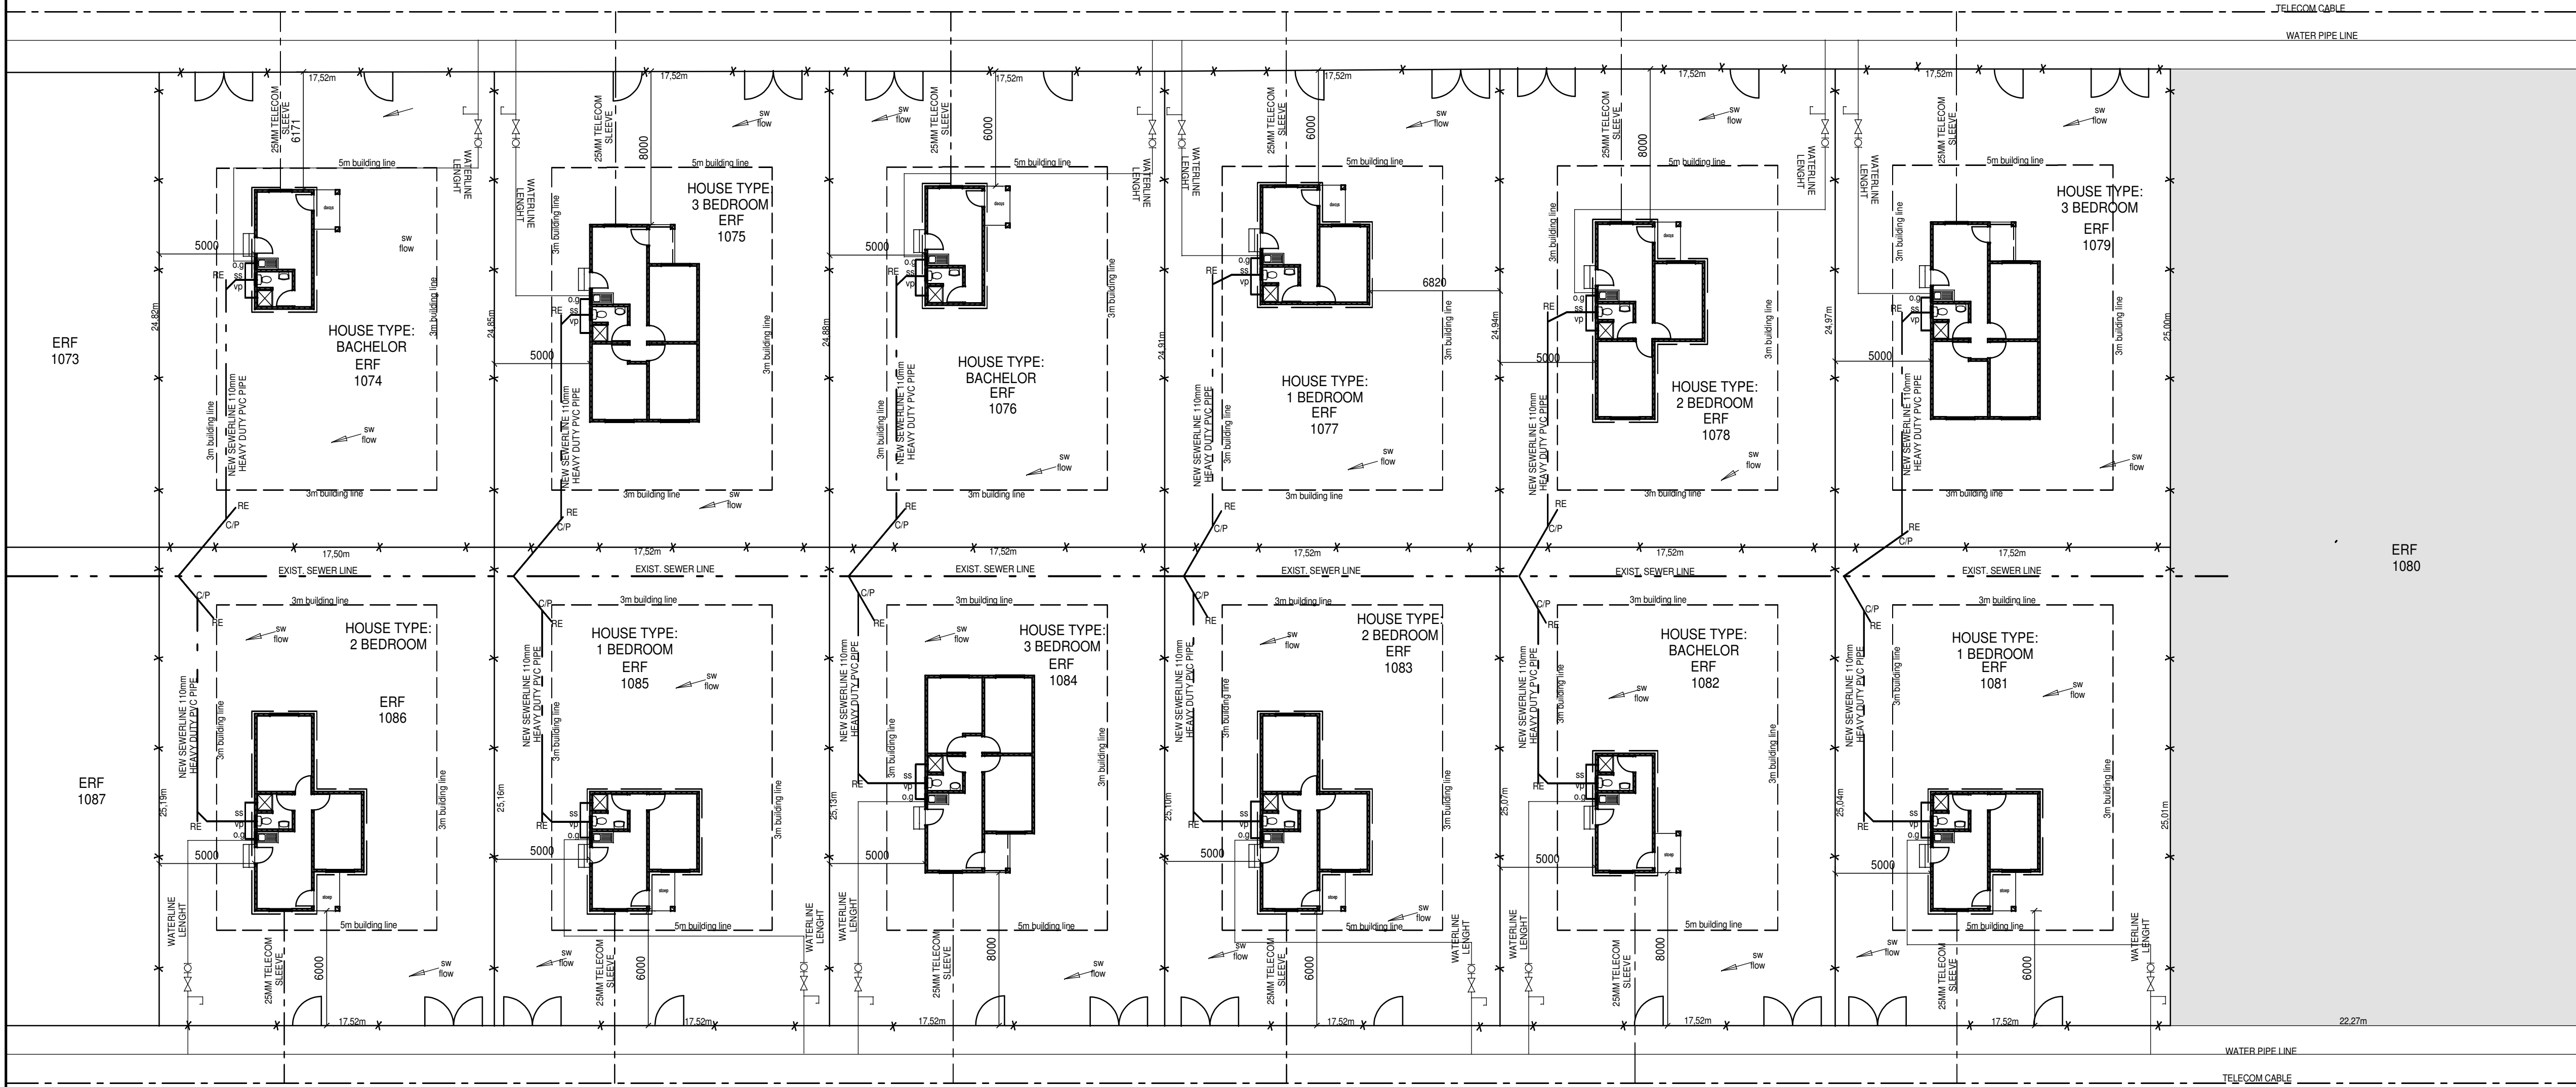

STREET 16 m

STREET 16 m

STREET 16 m

STREET 16 000MM

REVISIONS

NO.	DATE	INSET	DESCRIPTION

NOTES

DESCRIPTION

ELECTRICAL LEGEND

	WALL MOUNTED METER DISTRIBUTION BOARD
	ELECTRICAL CABLE TO MB/DB AS SPES.

WATER RETICULATION

	WATER METER WITH STOP COCK AND STANDPIPE
	C 15mm WATER PIPE LINE AS SPES.
	EXISTING WATER LINE
	MAIN WATER LINE 90 / 160MM
	TELECOM SLEEVE
	ELECTRICAL CABLES

SANITARY FITTINGS

WT	WASH TROUGH
WHB	WASH HAND BASIN
SH	SHOWER
WC	WATER CLOSET
S	SINK
SS	STUB STACK
C 50 VV	C 50 mm VENTILATION VALVE
OFG	OVERFLOW GULLEY
	EXISTING MAIN SEWER LINE
	C 110 mm UPVC DRAINAGE PIPE LINE
	FENCING AS SPECIFIED

ALL DIMENSIONS TO BE CHECKED ON SITE. BEFORE ANY WORK IS PUT IN HAND



NATIONAL HOUSING ENTERPRISE  
7 Marula Mohamed Ave, Erros P.O.Box 20192, Windhoek  
Telephone (061) 2927111 Fax (061) 2927270

PROJECT

NHE OMUTHIYA EXT.5  
HOUSING DEVELOPMENT 2023/1

TITLE

SITE PLANS 2 OF 3

DESCRIPTION

ERVEN : 1074 - 1079  
1081 -1086

DIVISION:TECHNICAL SERVICES & PROPERTY MANAGEMENT.

CAD FILE	DATE	DESIGN/CHECKED T.DE KLERK	DATE
DRAWN M.MATONGO	DATE	ACT. SENIOR MANAGER TS & PM APPROVED T.DE KLERK	DATE
ARCHITECTURAL TECHNICIAN CHECKED FOR CORREONESS 15/05/2023 H. BOCK	DATE	ACT. SENIOR MANAGER TS & PM APPROVED T.DE KLERK	DATE
ARCHITECTURAL TECHNICIAN CHECKED FOR COMPLIANCE T.DE KLERK	DATE	ACT. SENIOR MANAGER TS & PM SCALE 1:200	DATE
ACTING MANAGER PROJECTS	DATE		

DRAWING NO.

NHE- 783231- 001-04

REVISION NO.