


FLOOR PLAN + ELECTRICAL LAYOUT
SCALE 1:100

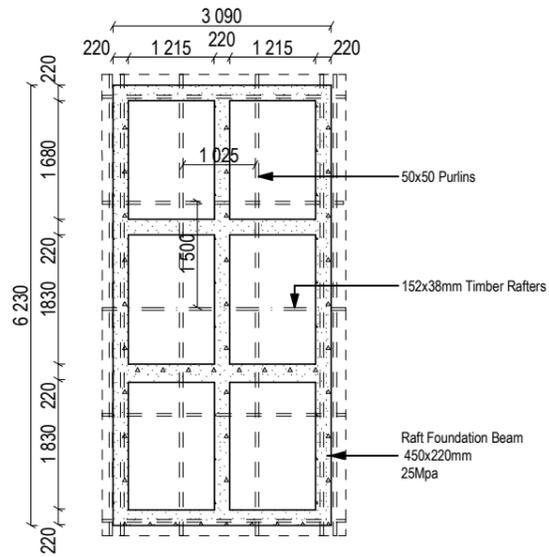


RAFT FOUNDATION & ROOF LAYOUT PLAN
SCALE 1:100


ELECTRICAL LEGEND	
	ECONOMETER & DISTRIBUTION BOARD
	CEILING LIGHT AS SPECIFIED
	WALL MOUNTED WATER TIGHT BOWL FITTING 150mm AS SPECIFIED AT 2200mm A.F.F.L.
	SINGLE LIGHT SWITCH AT 1400mm ABOVE FINISHED FLOOR LEVEL
	DOUBLE LIGHT SWITCH AT 800mm ABOVE FINISHED FLOOR LEVEL
	15AMP. WALL SOCKET AT 300mm ABOVE FINISHED FLOOR LEVEL
	15AMP. WALL SOCKET AT 1200mm ABOVE FINISHED FLOOR LEVEL
	15AMP. DOUBLE WALL SOCKET AT 1200mm ABOVE FINISHED FLOOR LEVEL
	15AMP. DOUBLE WALL SOCKET AT 300mm ABOVE FINISHED FLOOR LEVEL
	STOVE CONNECTION AT 1200mm ABOVE FINISHED FLOOR LEVEL
ALL HOUSES TO BE PREPAID ELECTRICITY	

PT66	PT99	PT1212
WINDOW Purpose made 600x600 mm bronze aluminium framed sliding window. Aluminium profile to AAMSA standards	WINDOW Purpose made 900x900 mm bronze aluminium framed sliding window. Aluminium profile to AAMSA standards	WINDOW Purpose made 1200x1200mm bronze aluminium framed sliding window. Aluminium profile to AAMSA standards
GLAZING 4mm Abscure glass & clear glass	GLAZING 4mm Abscure glass & clear glass	GLAZING 4mm Abscure glass & clear glass
FINISH Std. rollers for sliding and handles or similar approved supplied complete with window	FINISH Std. rollers for sliding and handles or similar approved supplied complete with window	FINISH Std. rollers for sliding and handles or similar approved supplied complete with window
OTHER As per specifications Burglar bars for all windows to specification	OTHER As per specifications Burglar bars for all windows to specification	OTHER As per specifications Burglar bars for all windows to specification


WINDOW SCHEDULE
SCALE 1:100

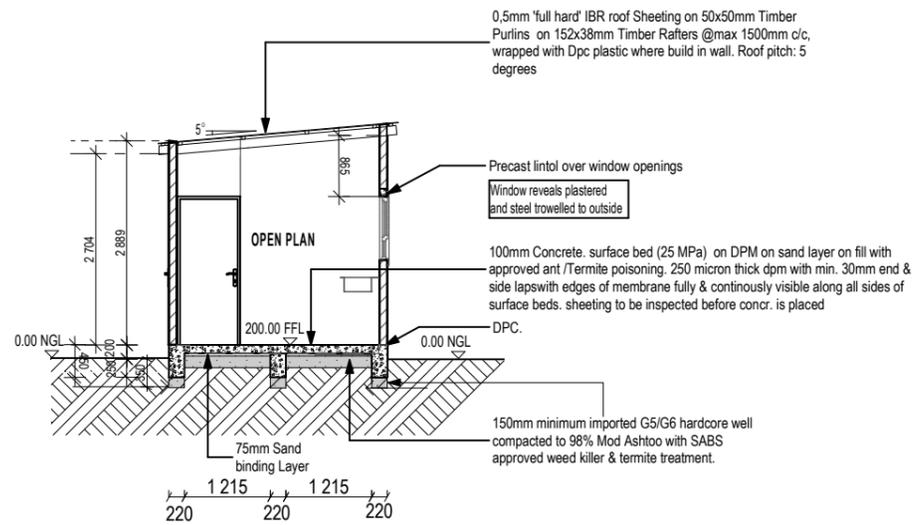


SECTION A3-A3
SCALE 1:100

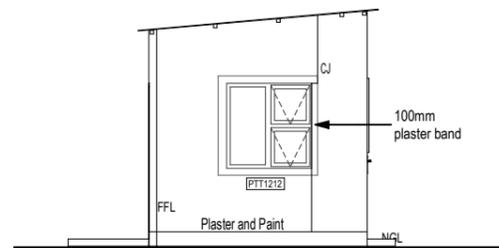


ELEVATION 1
SCALE 1:100

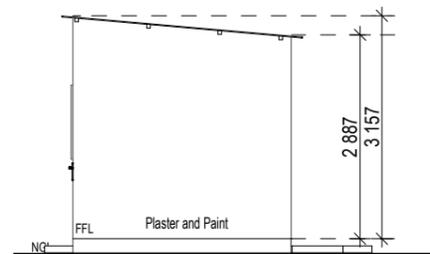

ELEVATION 3
SCALE 1:100

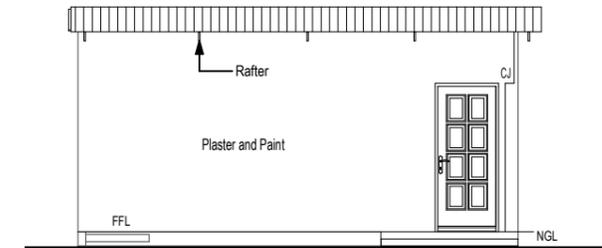

ELEVATION 2
SCALE 1:100

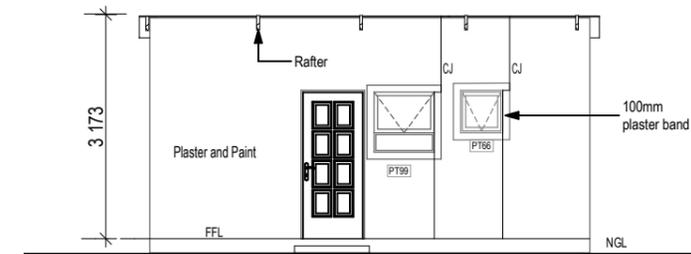

ELEVATION 4
SCALE 1:100

REVISIONS			
NO.	DATE	INIT	DESCRIPTION

NOTES	
NO.	DESCRIPTION

NOTES	
NO.	DESCRIPTION

7 Omuramba Road, Eros P.O.Box 20192, Windhoek
Telephone (061) 2927111 Fax (061) 292 7270

PROJECT
NHE OKAKARARA HOUSING DEVELOPMENT 2023 / 1

OWNERS DETAILS
NATIONAL HOUSING ENTERPRISE
7 General Murtala Muhammed Ave
Windhoek
P.O Box 20192 Windhoek
Tell: 061 2927111

TITLE
HOUSE TYPE: INCREMENTAL:A1
HOUSE SIZE: 19.2 m²

DESCRIPTION
GROUND FLOOR PLAN,
ELEVATIONS, SECTIONS AND
RAFT FOUNDATION LAYOUT

DIVISION TECHNICAL SERVICES & PROPERTY MANAGEMENT			
DRAWN A. NAIBAR ARCHITECTURAL TECHNICIAN	DATE 10/11/2023	APPROVED I. JIPINGE ACTING MANAGER PROJECTS	DATE
CHECKED FOR CORRECTNESS	DATE	APPROVED T. SHILONGO EXECUTIVE OF ID	DATE
PROJECTS FOREMAN DESIGN CHECKED H. BOCK HEAD DRAWING OFFICE	DATE	SCALE	DATE
CHECKED FOR COMPLIANCE H. BOCK HEAD DRAWING OFFICE	DATE	AS SHOWN	DATE

DRAWING NO. 743 231/66 DRAWING NO. 1 OF 1