


**DESCRIPTION OF BEACONS**  
**TRIG/TOWN SURVEY MARKS**  
 ALL RM's ..... 12mm Round Iron Peg in Concrete Underground.  
**BEACONS FOUND**  
 All ..... 12mm Round Iron Peg .  
**BEACONS PLACED**  
 All ..... 16mm Iron peg.  
**WORKING STATION**  
 1402y ..... 12mm Round Iron Peg .  
 RM48 ..... 12mm Iron Peg in concrete underground.

Surveyed by me in accordance with the provisions of the  
Land Survey Act No. 33 of 1993 and the Regulations framed thereunder.

.....  
S. Akubia  
Professional Land Surveyor  
July 2022

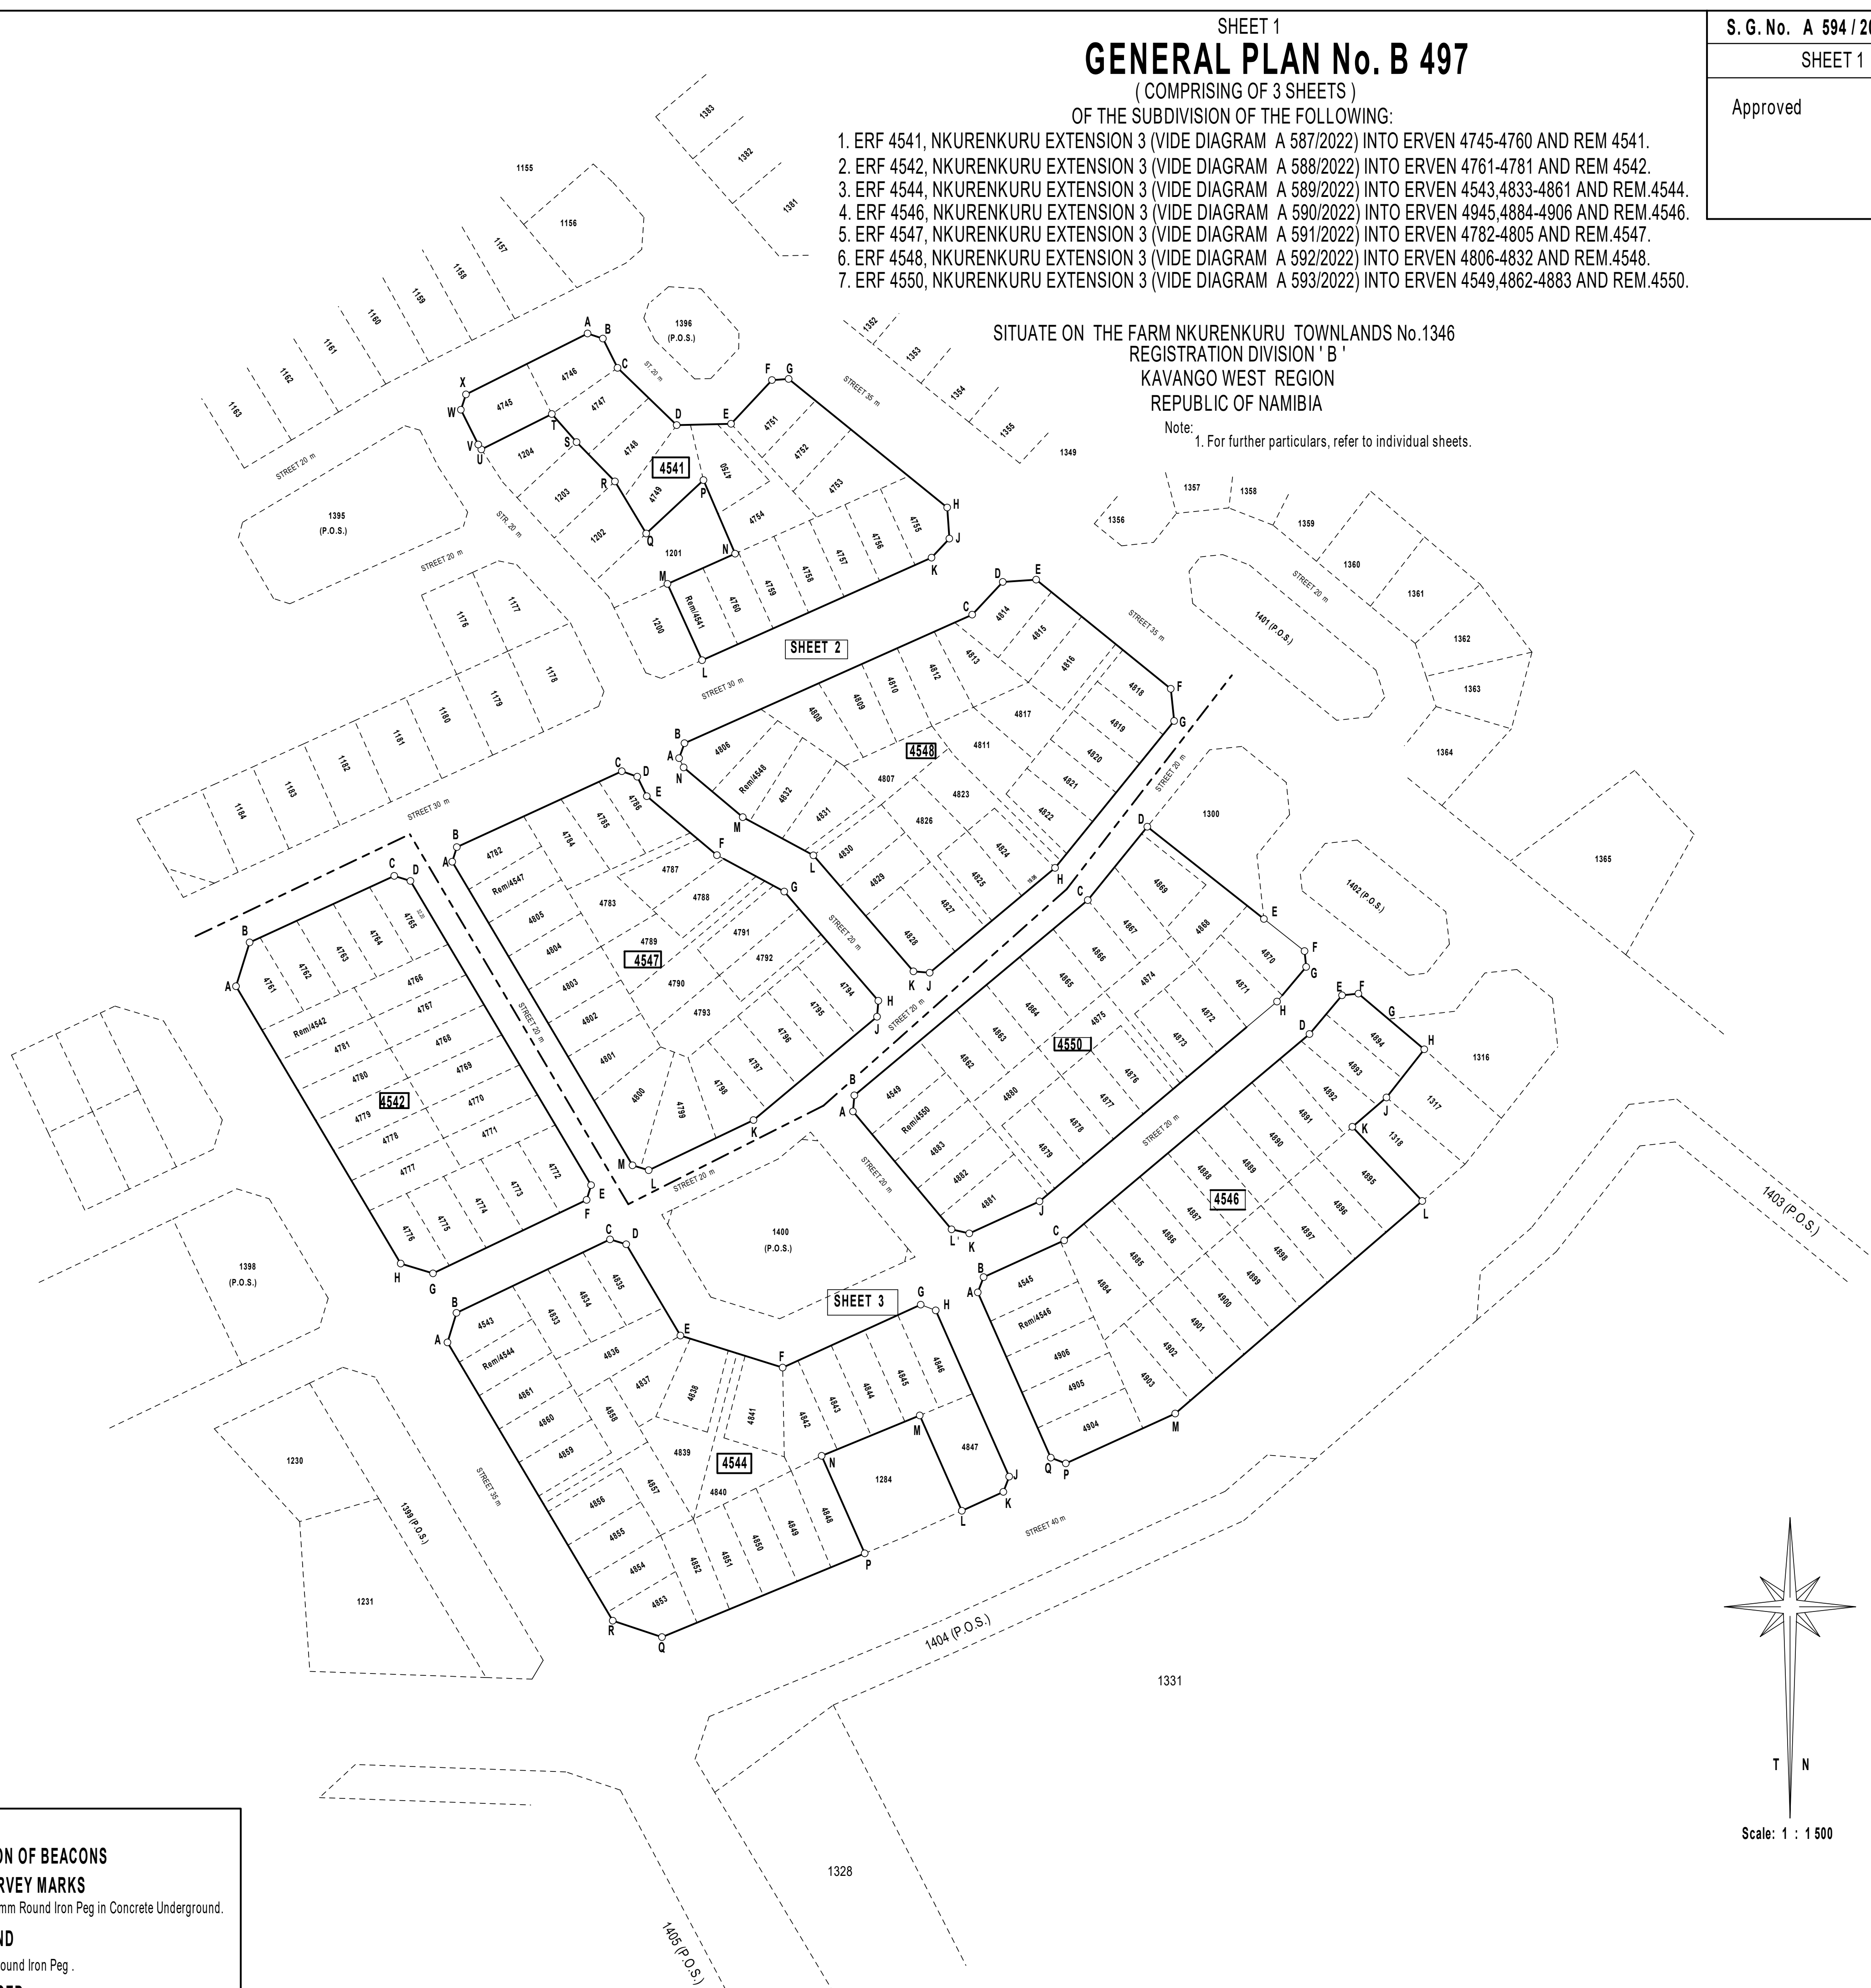

Scale: 1 : 1 500

S. R. No. E: 173 / 2022

Compilation: RH-6CA / V5

File No. Nkur. A/3

S. G. No. A 594 / 2022

SHEET 1 OF 3 SHEETS

Approved

Surveyor General

ENDORSEMENTS

No.	AMENDMENTS	AUTHORITY	DATE	INITIALS

<